
## City of Phenix City Engineering and Public Works Department

### Permit to Construct a Turnout to Provide Access to a City Street (Residential)

Remit to: P.O. Drawer 279, 1206 7th Avenue, Phenix City, AL 36867, (334) 448-2760

Name of Applicant				Permit Number  Date Received		
Mailing Address State Zip Code						
lelepho	one Number					
Address	s of Proposed Turnout _					
Descrip	tion of Work					
above na Departm	med City Street. The applic ent and subject to the follow	ant agrees that appring terms and con	proval of this request is sub ditions:	ering Department to construct a turnout to the eject to revocation by the Engineering		
2.	City Engineering Departme	ent. Information is	s available at the above ren	and standard drawings as set forth by the Phenix nittance address.		
3.	said driveway begins and The applicant is not permit maintenance of the propose	a pre-poured fra ted to use any ported turnout. Structs	ming inspection. tion of the City right-of-waures, signs, trees/shrubs, or	y for any purpose other than construction and any other right-of-way encroachment not		
4.	The applicant agrees to ma same cleaned out and funct	intain any drainag ioning properly at	e structures installed or cor all times. The City will or	a part of this permit are prohibited.  Instructed as a part of this permit and keep the structed as a part of this permit and keep the structure of the turnout that ties way.		
5.	in with the street that may be necessary due to modifications to the roadway.  The applicant shall be responsible for locating any underground utilities that may be in conflict with the proposed work. Any damages that occur to existing utilities, existing drainage structures, or the existing street surface will be the sole responsibility of the applicant. In the case where City forces are installing a pipe and fill for the turnout, the					
6.	applicant's responsibility is waived for that portion of the work completed by City forces.  The applicant agrees that the proposed driveway shall not be constructed above any existing water and/or sanitary sewer services and will provide a minimum horizontal clearance of 5 feet between driveway and said services. This					
7.	as water services from the	main to the meter a	and sanitary services under	City of Phenix City would perform repairs such street pavement.		
	Alabama Department of En	vironmental Mana	agement (ADEM) for the p	roposed work. This also applies to any		
8.	hazardous materials encountered during the construction of the turnout.  The applicant shall not make any additions or modifications to the turnout or surrounding right-of-way without obtaining a new permit from the Phenix City Engineering Department. The applicant also agrees that the City of Phenix City or its contractors have the right to remove and/or reconstruct the turnout if it becomes necessary without					
9.	any compensation to the ap The turnout and related wo the permit becomes null and completion.	rk covered by this	permit shall be completed k has begun it shall be purs	within one year from the date of application or ued in a continuous and diligent manner until		
Signed		_				
	Applicant		Date			
Recomn	nended for Approval:			APPROVED:		
Auth	orized Representative	Title	— Date	City Engineer		

Date

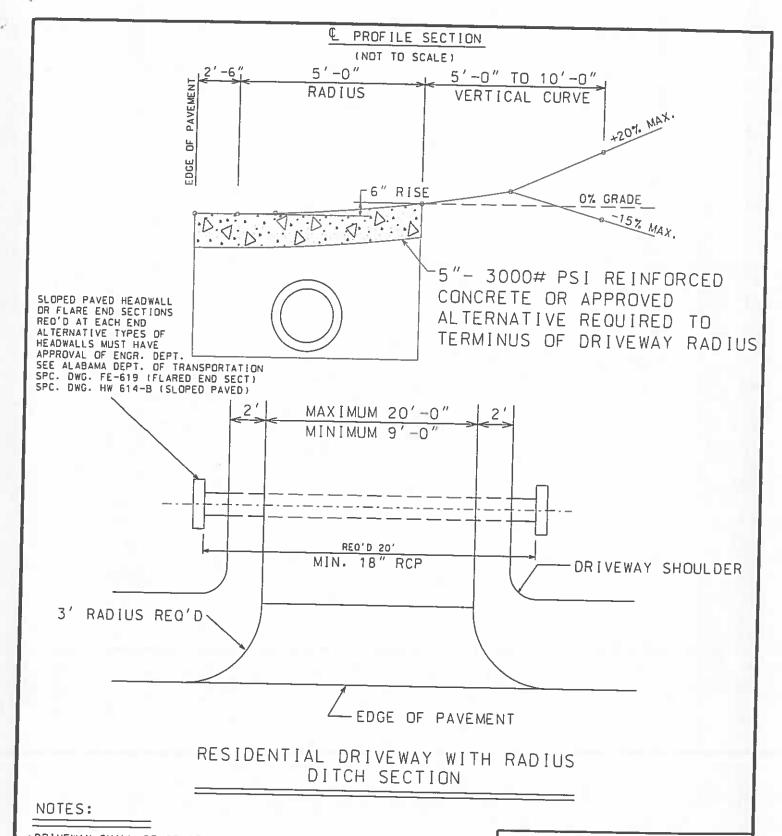

\*DRIVEWAY SHALL BE CONSTRUCTED SO THAT STORM WATER DOES NOT ENTER OR EXIT THE ROADWAY.

\*EXISTING CURB & GUTTER SHALL BE SAWCUT AND REMOVED AS REQUIRED BY INSPECTOR, TO PREVENT DAMAGE TO EXISTING PAVEMENT AND CURB. ALL EDGES SHALL BE NEAT AND STRAIGHT. EXISTING CONCRETE SHALL BE SCARIFIED TO ENSURE PROPER BONDING.


\*A PERMIT IS REQUIRED TO CONSTRUCT A TURNOUT ON CITY RIGHT OF WAY. CONTACT THE PHENIX CITY ENGINEERING DEPARTMENT (448-2760).

\*LOCATE ALL UTILITIES PRIOR TO BEGINNING WORK. CALL ALA. LINE LOC. CENTER (1-800-292-8525) AND P.C. UTILITIES (448-2902).

# DETAILS FOR RESIDENTIAL TURNOUT (RURAL SECTION) RADIUS

PHENIX CITY ENGINEERING DEPT. 1111 BROAD ST., BLDG. B PHENIX CITY, ALABAMA 36867

DWG. NO.:	DATE:	BY:			
TO-100 B	12-6-93	80			
	REVISIONS:				
SCALE: N.T.S.	10-04-06 9-29-08	ABT ABT			

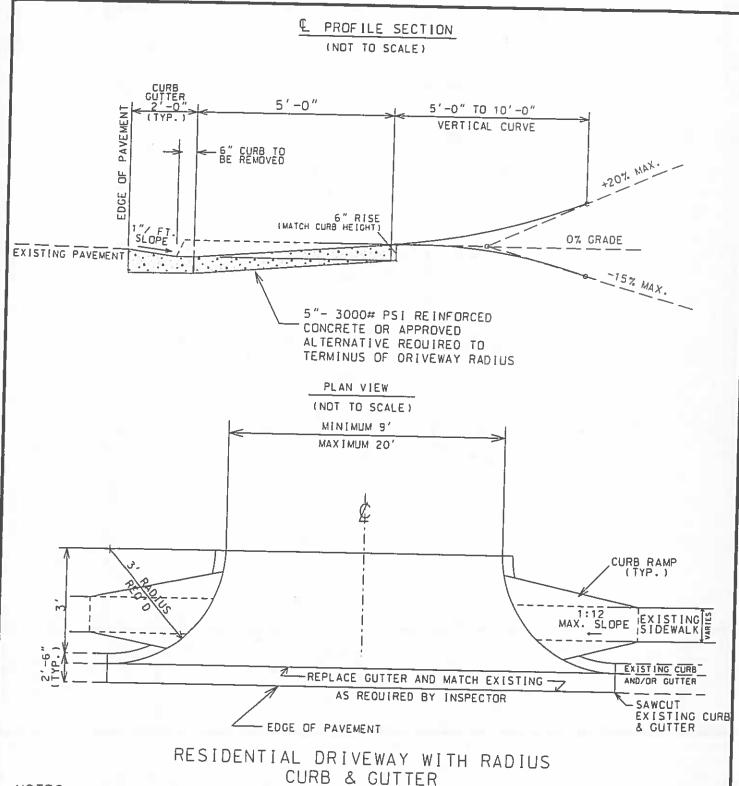

## NOTES:

- \*DRIVEWAY SHALL BE CONSTRUCTED SO THAT STORM WATER DOES NOT ENTER OR EXIT THE ROADWAY.
- •EXISTING CURB & GUTTER SHALL BE SAWCUT AND REMOVED AS REQUIRED BY INSPECTOR, TO PREVENT DAMAGE TO EXISTING PAVEMENT AND CURB. ALL EDGES SHALL BE NEAT AND STRAIGHT. EXISTING CONCRETE SHALL BE SCARIFIED TO ENSURE PROPER BONDING.
- \*A PERMIT IS REQUIRED TO CONSTRUCT A TURNOUT ON CITY RIGHT OF WAY. CONTACT THE PHENIX CITY ENGINEERING DEPARTMENT (448-2760).
- \*LOCATE ALL UTILITIES PRIOR TO BEGINNING WORK. CALL ALA. LINE LOC. CENTER (1-800-292-8525) AND P.C. UTILITIES (448-2902).

#### DETAILS FOR RESIDENTIAL TURNOUT (URBAN SECTION) RADIUS

PHENIX CITY ENGINEERING DEPT.

1111 BROAD ST.. BLDG. B
PHENIX CITY. ALABAMA 36867

THE STATE ACADAMA JOOG!					
DWG. NO.:	DATE:	BY:			
TO-100 A	12-6-93	80			
	REVISIONS:	_			
SCALE:	10-04-06	ABT			
N.T.S.	9-29-08	ABT			