


Date: 02/02/2024 **Author:** Greg Burnette **Project:** New Plan
Comments: www.columbusbarricades.com
ROAD CLOSURE & DETOUR-----SANDFORT ROAD PROJECT
Requested by: LITTLE SPUD W/ WARR GRADING CONTRACTORS
DURATION: 2-3 DAYS

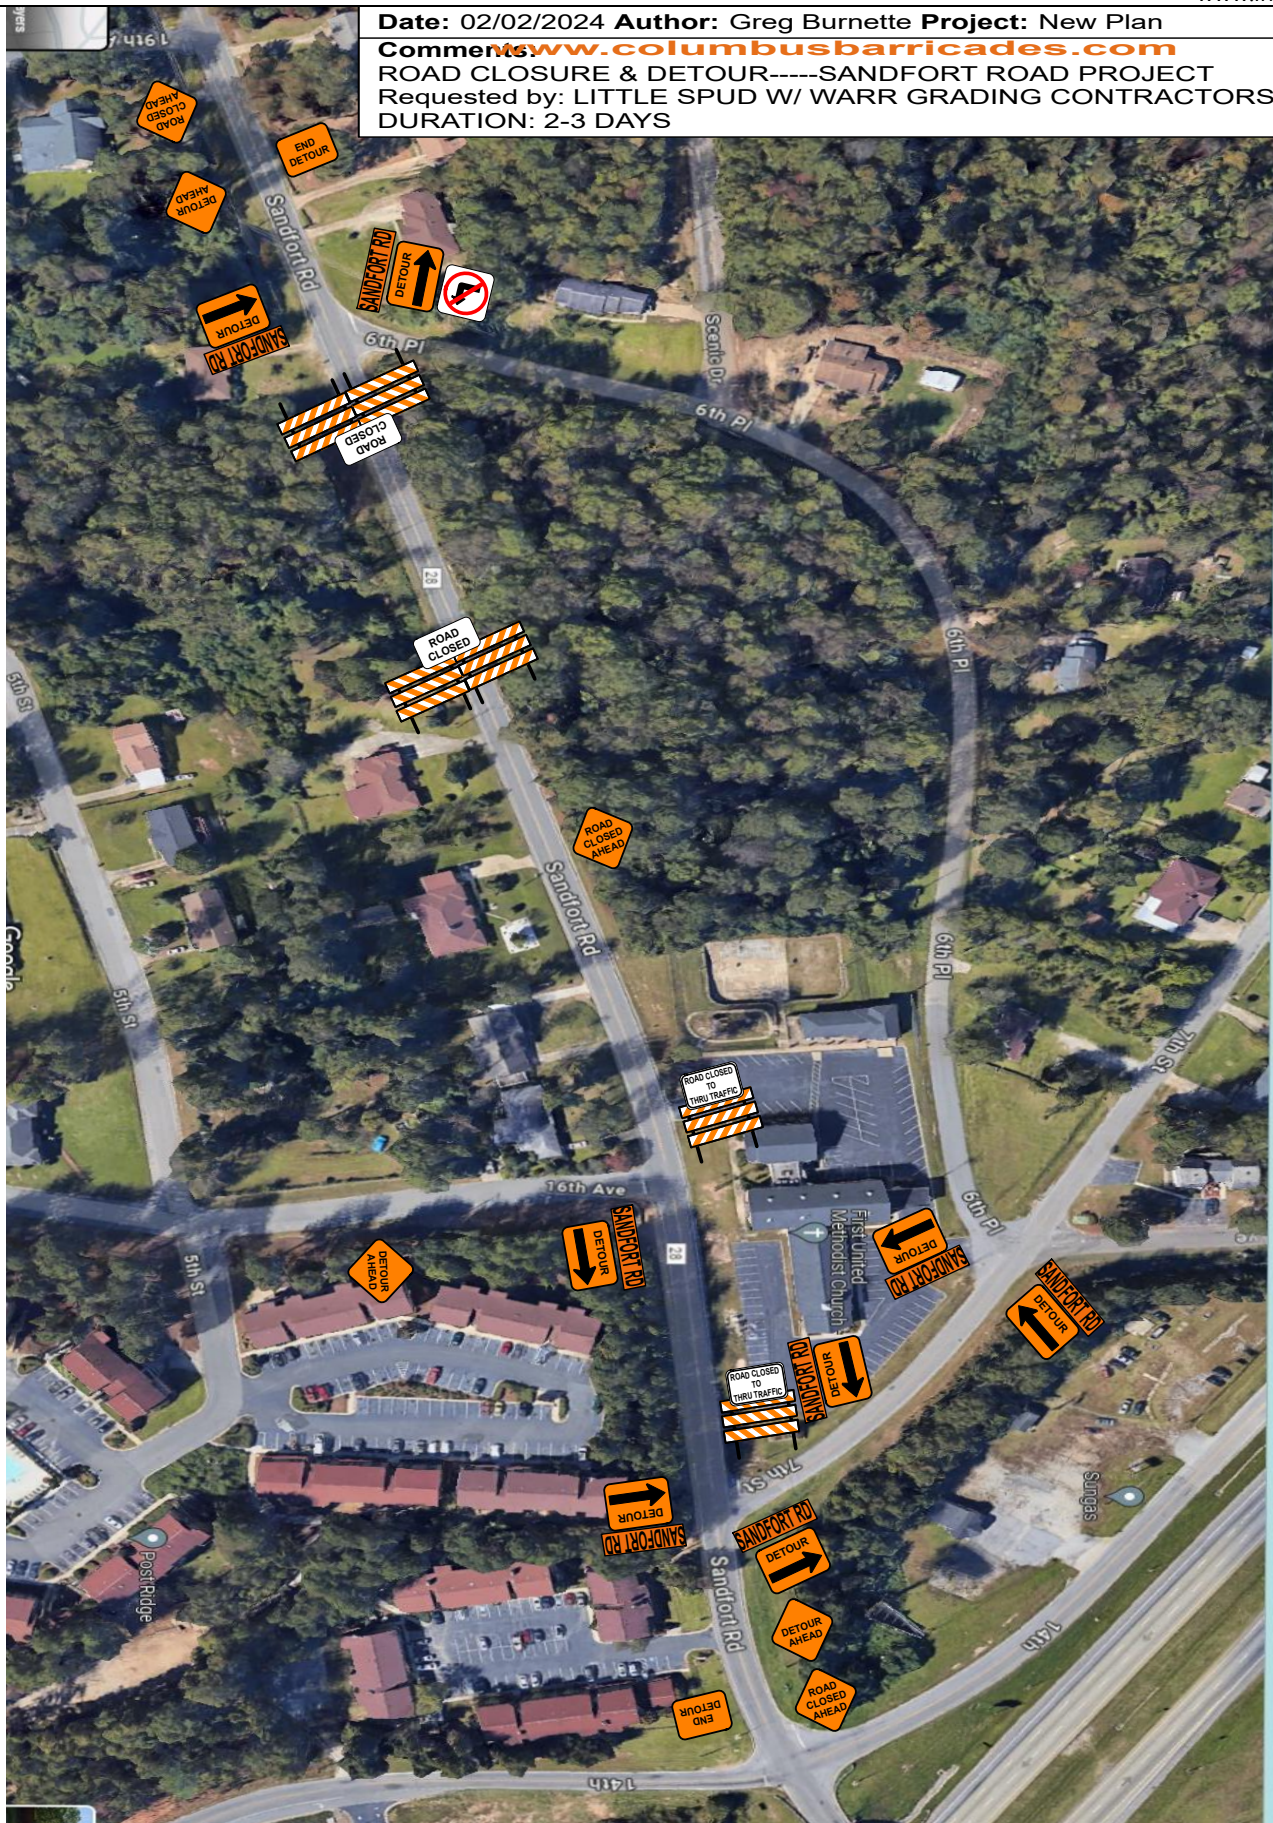

Note: THIS PLAN IS NOT TO SCALE.
THIS PLAN SHOULD BE SUBMITTED TO THE LOCAL AREA ENGINEER OR DIVISION FOR APPROVAL
BEFORE BEGINNING WORK